

Dunstable Town Council
Grove House
76 High Street North
Dunstable
Bedfordshire
LU6 1NF

Tel: 01582 513000

E-mail: info@dunstable.gov.uk

Website: www.dunstable.gov.uk



DUNSTABLE
TOWN COUNCIL

Paul Hodson, Town Clerk and Chief Executive

Date: **Wednesday, 04 March 2026**

Dear Councillor,

A meeting of the **Plans Sub-Committee** will be held on **Monday 16 March 2026**, at **Grove House, Council Chamber at 6:15 PM**. Members of the public and press are welcome to attend in person. Members of the public may ask a question during the public session. If you intend to raise a question, it is helpful to let us know beforehand to give councillors a chance to prepare an informed answer. Please contact the Council via democratic@dunstable.gov.uk or 01582 513000 by 4 pm on Friday 13 March 2026.

Please see the below QR code to access the full agenda:



Yours faithfully

Paul Hodson
Town Clerk and Chief Executive

Members are reminded when making decisions that the Public Sector Equality Duty 2010 requires Members to have due regard to the need to: Eliminate unlawful discrimination, harassment and victimisation and other conduct that is prohibited by the Act, advance equality of opportunity between people who share a characteristic and those who don't, and to foster good relations between people who share a characteristic and those who don't.

Table of contents

AGENDA	4
1 - Apologies for Absence	4
2 - Declarations of Interest	4
3 - Public Question Time	4
4 - To agree the minutes of the meeting of 23 February 2026	4
Attachments	
Plans Minutes - 23 February 2026	5
5 - Planning Applications	4
Attachments	
Agenda 16.03.2026 - Planning + Licensing applications	8
6 - Proposed Base Station Upgrade	4
Attachments	
CS_10773724_Planning_Consultation_Letter_to_Parish_Council	11
CS_10773724_Proposed_Plans_GAs_Rev_B	14
7 - Licensing Applications	4
8 - Date of the next meeting - Monday 13 April 2026 at 6.15 pm	4
Appendices	4

To: All Members of the **Plans Sub-Committee:**

John Gurney (Council Member), Wendy Bater (Council Member), Kenson Gurney (Council Member), Matthew Brennan (Council Member), Philip Crawley (Council Member), Matthew Neall (Council Member), Mark Davis (Council Member), Gregory Alderman (Council Member), Richard Attwell (Council Member), Johnson Tamara (Council Member), Nicholas Kotarski (Council Member), Michelle Henderson (Council Member), Paul Hodson (Town Clerk and Chief Executive), Peter Hollick (Council Member), Trevor Adams (Council Member), Sally Kimondo (Council Member) and Robert Blennerhassett (Council Member)

AGENDA

1 Apologies for Absence

2 Declarations of Interest

3 Public Question Time

4 To agree the minutes of the meeting of 23 February 2026

5 Planning Applications

a) to consider applications submitted to Central Bedfordshire Council since the last meeting of the Sub-Committee

b) to note recent decisions of The Planning Authority

6 Proposed Base Station Upgrade

Periwinkle Lane Pumping Station

7 Licensing Applications

a. to consider applications submitted to Central Bedfordshire Council since the last meeting of the Sub- Committee – None received

8 Date of the next meeting - Monday 13 April 2026 at 6.15 pm

DUNSTABLE TOWN COUNCIL

MINUTES OF THE MEETING OF THE PLANS SUB-COMMITTEE

HELD AT GROVE HOUSE, DUNSTABLE

ON MONDAY 23 FEBRUARY AT 6.15 pm

Present: Councillor Sally Kimondo (Town Mayor), Councillors Richard Attwell (Deputy Mayor), Wendy Bater (Chair), Johnson Tamara (Vice Chair), Nicholas Kotarski and Peter Hollick

Present: None
(Remotely)

Apologies: None

In Attendance: Jackie Carrington (Democratic Services Manager)

Public: None

1. SPECIFIC DECLARATIONS OF INTEREST

No specific declarations of interest were declared

2. PUBLIC QUESTION TIME

No questions were put forward ahead of the meeting.

3. MINUTES OF THE PLANS SUB COMMITTEE HELD ON 5 JANUARY 2026

RESOLVED: The Minutes of the meeting of the Plans Sub-Committee held on 2 February 2026 were approved as a correct record and were signed by the Vice Chair.

4. PLANNING APPLICATIONS RECEIVED

The Sub-Committee considered all planning applications submitted to Central Bedfordshire Council in respect of Dunstable since the last meeting of this Sub-Committee.

RESOLVED: that the following comments be forwarded to Central Bedfordshire Council in respect of the applications indicated

- 1 CB/25/03934/PAEC:** 61-61A High Street South
Proposal: Prior Approval for Change of use from a Commercial Business and Service (Class E) to dwellinghouses

		(Class C3): Conversion of existing office building to five, 1-bedroom flats and two, 2-bedroom flats
	Comments:	No Objection
2	CB/25/03518/FULL Proposal:	77 Hadrian Avenue Removal of front porch and conservatory. Erection of single storey rear extension with a roof lanterns and new side window
	Comments:	No objection
3	CB/25/03989/FULL: Proposal: Comments:	45 Loring Road Single storey side and rear extension with 5 roof lights No objection
4	CB/26/00143/FULL: Proposal:	12 Broadwalk Change of Use from Use Class D2/Sui Generis to Use Class E Banking Hub. Alterations to front windows and door, creation of ramp with railings and an external ATM. Installation to the rear of 2 louvres, 1 extract fan and an electric condenser
	Comments:	No objection
5	CB/26/00144/ADV: Proposal:	12 Broadwalk Advertisement: 1 externally illuminated fascia, 1 externally illuminated heritage projecting sign, non-illuminate advertisement on the ATM, 2 internally illuminated banking hub posters, 1 non-illuminated DDA sign, 1 non-illuminated CCTV sign and 1 non-illuminated opening hours sign
	Comments:	No objection
6	CB/26/00057/REG3: Proposal: Comments:	Weatherfield Special School Replacement and installation of new boundary gates and fencing as part of a safeguarding project. No objection
7	CB/26/04007/FULL: Proposal: Comments:	26 Mardale Avenue Erection of garden annex No Objection - subject to not being used as a permanent residence
2	CB/25/03926/FULL Proposal:	562 Lowther Road Erection of a single storey rear extension, first floor front and side extensions, roof lights to front, and a rear Juliet balcony, solar panels, and a front porch
	Comments:	No objection
3	CB/25/03948/FULL:	5 Penrith Avenue

Proposal: Single and two storey rear extensions with single storey front extension, including parapet wall detail & alterations to fenestration
Comments: No objection

5. PLANNING DECISIONS

The Sub-Committee noted the decisions of Central Bedfordshire Council in respect of recent planning applications.

6. LICENSING APPLICATIONS

None received

7. DATE OF NEXT MEETING

Monday 16 March 2026 at 6.15pm

The meeting closed at 6.30 pm

DUNSTABLE TOWN COUNCIL

PLANS SUB-COMMITTEE

16 MARCH 2026

**A) PLANNING APPLICATIONS RECEIVED FROM CENTRAL BEDFORDSHIRE
COUNCIL SINCE THE LAST MEETING OF THE SUB-COMMITTEE**

-
- 1 CB/26/00204/FULL:** 52 Jeans Way
Proposal: Erection of detached outbuilding to form Annexe accommodation.
Demolition of existing garden buildings and sheds.
-
- 2 CB/26/00151/FULL:** 2 Friars Walk
Proposal: Garage Conversion, and erection of a first floor side extension,
removal of chimneys
-
- 3 CB/26/00081/FULL:** 2 Ridgeway Avenue
Proposal: Loft conversion with rear dormer window and front roof lights. Garage
conversion with new raised gable end roof to create first floor with rear
dormer and a front roof light. Change garage door to a window
-
- 4 CB/26/00538/PAEC:** Wentworth House, 83 High Street North
Proposal: Change of use from commercial/business/service (Class E) to
dwellinghouses (Class C3): Conversion of ground, first and second
floors to create 7 self-contained residential units
-
- 5 CB/25/04054/FULL:** 4 Victoria Street
Proposal: Conversion and extension of barn to form a dwelling
-
- 6 CB/26/00308/FULL:** 9 Aldbanks
Proposal: Conversion of existing garage to an annex, and alterations to
fenestration, ancillary use
-
- 7 CB/26/00552/FULL:** 184 West Street
Proposal: Single storey rear extension, first floor side extension with
replacement steps, new door surround and canopy.
Alterations to the rear roof raising the eave height and
retaining the existing ridge. Installation of rooflights to side
and rear
-

**PLANNING APPLICATIONS RECEIVED FROM CENTRAL BEDFORDSHIRE COUNCIL NOT
FOR DECISION**

1 CB/25/03499/VOC: 4 Kingsbury Avenue
 Proposal: NOT FOR DECISION: Variation of condition number 3 of planning
 permission CB/24/02256/FULL (Erection of single storey side
 extension). Variation sought to amend the approved plans to include
 fenestration changes to the side elevation of single storey side
 extension

2 CB/26/00372/LDCP: 57 Tring Road
 Proposal: NOT FOR DECISION: Lawful Development Certificate Proposed:
 Detached outbuilding in rear garden

DUNSTABLE TOWN COUNCIL

PLANS SUB-COMMITTEE

23 MARCH 2026

B) COMPLETED PLANNING APPLICATIONS

<u>Application No</u>	<u>Location and Proposal</u>	<u>Town Council View</u>	<u>Planning Authority Decision</u>
CB/25/03567/FULL:	44 Oldhill Construction of a front porch	No Objection	Granted
CB/26/00062/LDCP:	Weatherfield Special School, Lawful Development Certificate Proposed: Single storey front infill extension.	No Objection	Granted

Our ref: CS 10773724

03 March 2026

Dunstable Town Council
Grove House
76 High St N
Dunstable
LU6 1NF

Avison Young
6th Floor
11 York Street
Manchester
M2 2AW

By Email: paul.hodson@dunstable.gov.uk

Dear Sir/Madam,

PROPOSED BASE STATION UPGRADE AT PERIWINKLE LANE PUMPING STATION, LEE VALLEY ABTER CO. PERWINKLE LANE, DUNSTABLE, BEDFORDSHIRE LU6 3EA (NGRs: E 502546 / N 221154).

Cornerstone is the UK's leading mobile infrastructure services company. We acquire, manage, and own over 20,000 sites and are committed to enabling best in class mobile connectivity for over half of all the country's mobile customers. We oversee works on behalf of telecommunications providers and wherever possible aim to:

- promote shared infrastructure
- maximise opportunities to consolidate the number of base stations
- significantly reduce the environmental impact of network development

Cornerstone are in the process of progressing suitable sites in the Dunstable area for radio base stations that will improve service provision for VMO2 UK Limited. The purpose of this letter is to consult with you and seek your views on our proposal before proceeding with the works. We understand that you are not always able to provide site specific comments, however, Cornerstone and VMO2 UK Limited are committed to consultation with communities for mobile telecommunications proposals and as such would encourage you to respond.

As part of the operator's network improvement program, there is a specific requirement for a radio base station upgrade at this location to replace existing equipment with the latest technologies, which will improve existing coverage provisions for better signal strength, capacity and speed.

Mobiles can only work with a network of base stations in place where people want to use their mobile phones or other wireless devices. Without base stations, the mobile phones, and other devices we rely on simply won't work.

In the first instance, all correspondence should be directed to the agent.

Cornerstone Planning Consultation Letter to Councillors - Reg 5 V.3 – 15/04/2021

Registered Address:
Cornerstone Telecommunications, Infrastructure Limited,
Hive 2, 1530 Arlington Business Park, Theale, Berkshire, RG7 4SA.
Registered in England & Wales No. 08087551.
VAT No. GB142 8555 06

 Cornerstone, Hive 2,
1530 Arlington Business Park,
Theale, Berkshire, RG7 4SA

Please find below the details of the proposed site and the alternative site options considered and discounted in our site selection process: -

A number of options have been assessed in respect of the site search process and we consider the best solution is as follows:

CS 10773724 (Cornerstone, VMO2 UK Limited) - Periwinkle Lane Pumping Station

Description of Development: Removal of the existing 15m lattice tower with a headframe (17.35m to the top), 6 no. antennas, and installation of a new 22.5m monopole with a headframe, 9no. Antennas, 1 no. transmission dish and ancillary development thereto.

This option has been selected following the operator's sequential approach to site selection whereby existing base stations have been reviewed in the first instance to explore upgrade opportunities that can improve coverage provisions to cater for current and future demands, prior to the exploration of alternative locations for new installations. As the proposed works involve the upgrade of an existing base station, it was therefore not necessary to identify alternative site options in accordance with the Code of Practice for telecommunications development as well as national and local planning policy.

As a licensed code operator, a minimalistic approach to design is adopted in every instance to ensure that the least impactful scheme is pursued to ensure the site's overall visual appearance is kept to a technical minimum whilst ensuring the technical objectives of the works remain achievable. Within the technical parameters of each site's requirements, the operator seeks to maintain the minimum level of equipment and scale of works as far as practicable.

The proposed works are minor and will be capable of assimilating into the surrounding environment. In this instance an existing tower will be utilised, however, a 5m tower extension will be required to ensure that the proposed antennas are sufficiently elevated. The height increase is required to ensure correct signal propagation towards the target coverage area as well as ICNIRP compliance. This proposed mast height and equipment have been kept to a technical minimum to preserve existing visual amenity whilst also ensuring the necessary upgrade objectives remain achievable. It is essential for the site's functionality that the antennas can be positioned at an adequate height above surrounding natural and built form to ensure correct signal propagation and intervening features such as trees and buildings can block signals. Taken as a whole, the proposed works are capable of assimilating into the surrounding environment.

The proposed dish is required to ensure that the network is linked together ensuring seamless transmission of connectivity between each base station. Due to its functional purpose, each dish requires a clear line of sight and must be above surrounding natural or built form to avoid signal disruption.

In the first instance, all correspondence should be directed to the agent.

Cornerstone Planning Consultation Letter to Councillors - Reg 5 V.3 – 15/04/2021

Registered Address:
Cornerstone Telecommunications, Infrastructure Limited,
Hive 2, 1530 Arlington Business Park, Theale, Berkshire, RG7 4SA.
Registered in England & Wales No. 08087551.
VAT No. GB142 8555 06

 Cornerstone, Hive 2,
1530 Arlington Business Park,
Theale, Berkshire, RG7 4SA

Within the context of the immediate surroundings the extent of proposed changes would be nominally felt, thus preserving the existing character and setting of the surrounding area.

In accordance with planning legislation, the proposed scheme constitutes permitted development and does not require a prior approval/planning application to be submitted to the local planning authority however, a notification letter has been issued to inform them of the operator's intention to utilise permitted development rights for these works.

The Local Planning Authority must register and our records of other potential sites have already been reviewed, the policies in the Development Plan have been taken into account and the planning history of the site has been examined.

All Cornerstone installations are designed to be fully compliant with the public exposure guidelines established by the International Commission on Non-Ionizing Radiation Protection (ICNIRP). These guidelines have the support of UK Government, the European Union and they also have the formal backing of the World Health Organisation. A certificate of ICNIRP compliance has been included with the formal notification to the local planning authority.

We look forward to receiving any comments you may have on the proposal within 14 days of the date of this letter.

Should you have any queries regarding this matter, please do not hesitate to contact me (quoting cell number CS 10773724).

Yours faithfully,



**Michal Laskowski MRTPI
Planner, Technology**

+44 (0)1618198236 | Mobile +44 (0)7771732045
michal.laskowski@avisonyoung.com | avisonyoung.com
6th Floor, 11 York Street, Manchester M2 2AW

(for and on behalf of Cornerstone)


Enc. Drawings

In the first instance, all correspondence should be directed to the agent.

Cornerstone Planning Consultation Letter to Councillors - Reg 5 V.3 – 15/04/2021

Registered Address:
Cornerstone Telecommunications, Infrastructure Limited,
Hive 2, 1530 Arlington Business Park, Theale, Berkshire, RG7 4SA.
Registered in England & Wales No. 08087551.
VAT No. GB142 8555 06

 Cornerstone, Hive 2,
1530 Arlington Business Park,
Theale, Berkshire, RG7 4SA

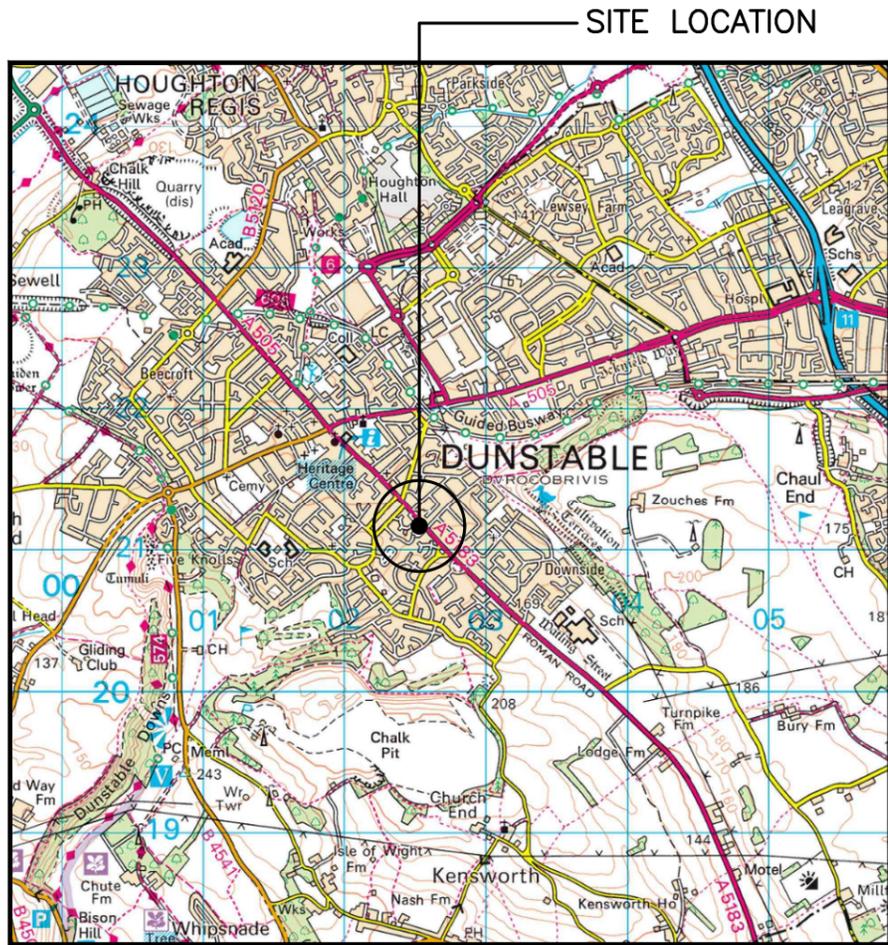


SITE LOCATION
(Scale 1:50000)

Based upon Ordnance Survey map extract with the permission of the Controller of His Majesty's Stationery Office. Crown copyright. Licence No. 100022432




SITE PHOTOGRAPH

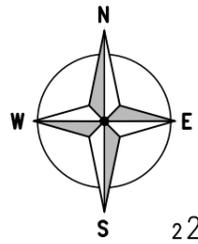

221200

221100

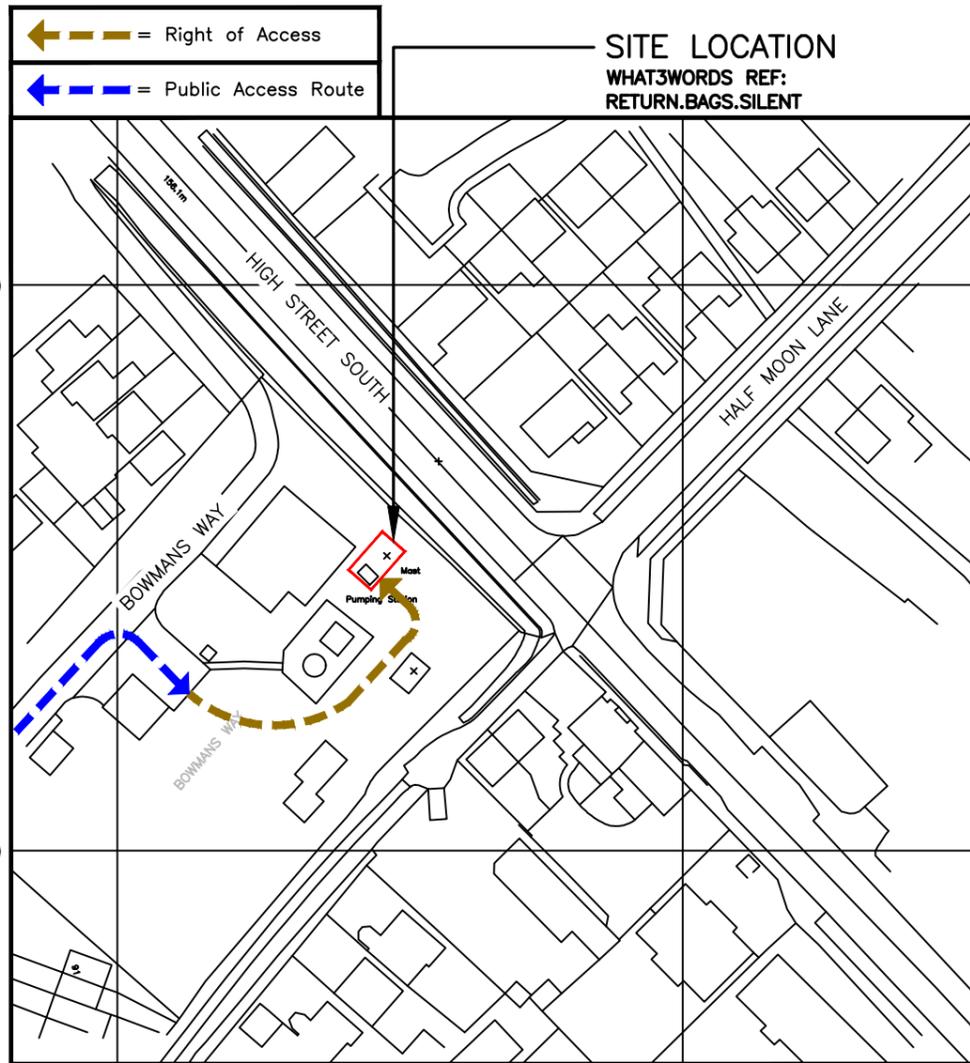


5025.00

5026.00

DETAILED SITE LOCATION
(Scale 1:1250)

Based upon Ordnance Survey map extract with the permission of the Controller of His Majesty's Stationery Office. Crown copyright. Licence No. 100022432

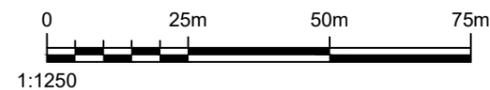

ALL DIMENSIONS ARE IN mm UNLESS NOTED OTHERWISE

N.G.R E: 502546 N: 221154

DIRECTIONS TO SITE:

M1 J11 TAKE A505 TO LUTON/DUNSTABLE. AT ROUNDABOUT TAKE FIRST EXIT ONTO A505 DUNSTABLE ROAD. GO STRAIGHT ON AT FIRST ROUNDABOUT THEN LEFT AT HIGH STREET NORTH. TURN RIGHT AT PERIWINKLE LANE. TURN LEFT AT BOWMANS WAY. PUMPING STATION IS ON THE RIGHT WITH SITE TO REAR OF PUMPING STATION

B	STRUCTURE REPLACEMENT AMEND	FR	RF	28.01.26
A	PLANNING ISSUE	CJ	RF	21.10.25
REV	MODIFICATION	BY	CH	DATE



Unit 27F-G, Hartlebury Trading Estate, Crown Lane, Hartlebury, Worcestershire, DY10 4JD




Cell Name		Opt.
PERIWINKLE LANE PUMPING STATION		-

Cell ID No				
CSID	✓	TEF	✓	VF
107737		1996		79976
Project No.	-	N/A	-	N/A
-	-	-	-	-

Site Address / Contact Details	
PERIWINKLE LANE PUMPING STATION LEE VALLEY ABTER CO. PERIWINKLE LANE, DUNSTABLE BEDFORDSHIRE LU6 3EA	

Drawing Title: SITE LOCATION MAPS			
Purpose of issue: PLANNING			Dwg Rev:
Drawing Number: 100			1A
Surveyed By: CIRCET	Original Sheet Size: A3	Pack Issue:	
Drawn: CJ	Date: 21.10.25	Checked: RF	Date: 21.10.25
			1B

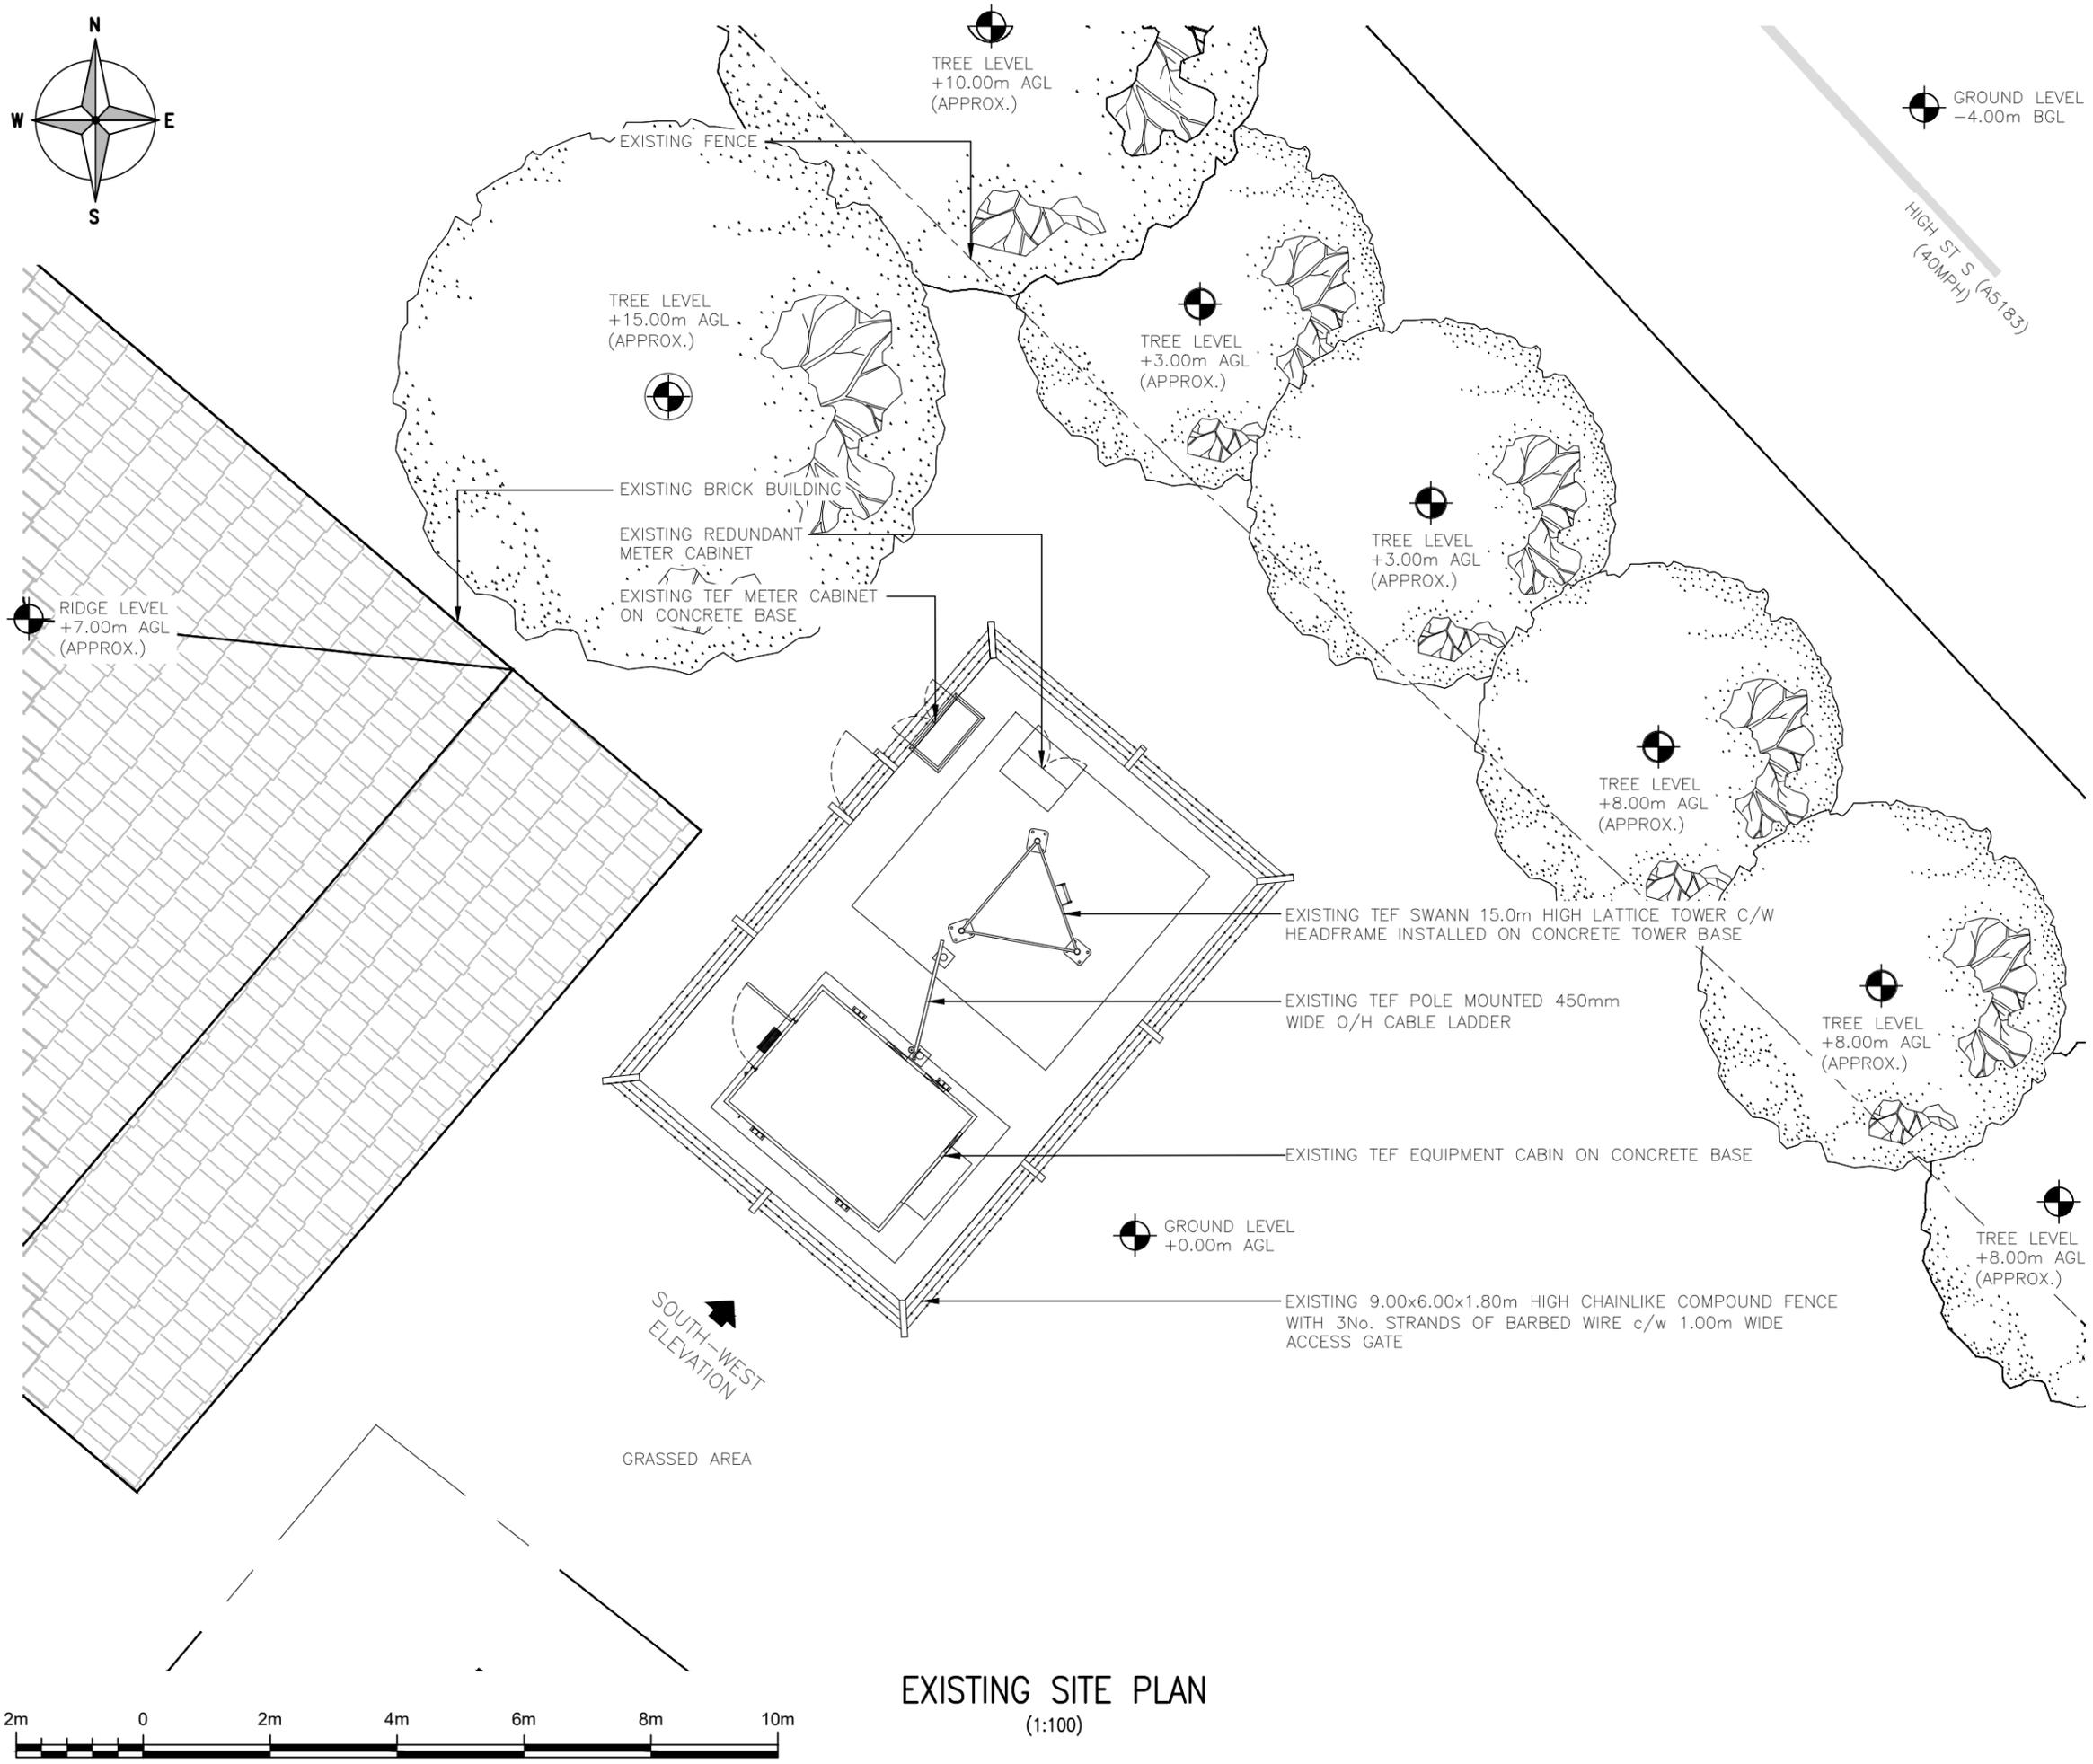

ALL DIMENSIONS ARE IN mm UNLESS NOTED OTHERWISE

N.G.R E: 502546 N: 221154

NOTES:

B	STRUCTURE REPLACEMENT AMEND	FR	RF	28.01.26
A	PLANNING ISSUE	CJ	RF	21.10.25
REV	MODIFICATION	BY	CH	DATE

Unit 27F-G, Hartlebury Trading Estate, Crown Lane, Hartlebury, Worcestershire, DY10 4JD

Cell Name	Opt.
PERIWINKLE LANE PUMPING STATION	-

Cell ID No			
CSID	TEF	VF	
107737	1996	79976	
Project No.	N/A	N/A	
-	-	-	

Site Address / Contact Details

PERIWINKLE LANE PUMPING STATION
LEE VALLEY ABTER CO.
PERIWINKLE LANE, DUNSTABLE
BEDFORDSHIRE
LU6 3EA

Drawing Title: EXISTING SITE PLAN

Purpose of issue: PLANNING


Drawing Number: 200

Surveyed By: CIRCET Original Sheet Size: A3 Pack Issue: 1B

Drawn: CJ Date: 21.10.25 Checked: RF Date: 21.10.25



EXISTING SITE PLAN (1:100)

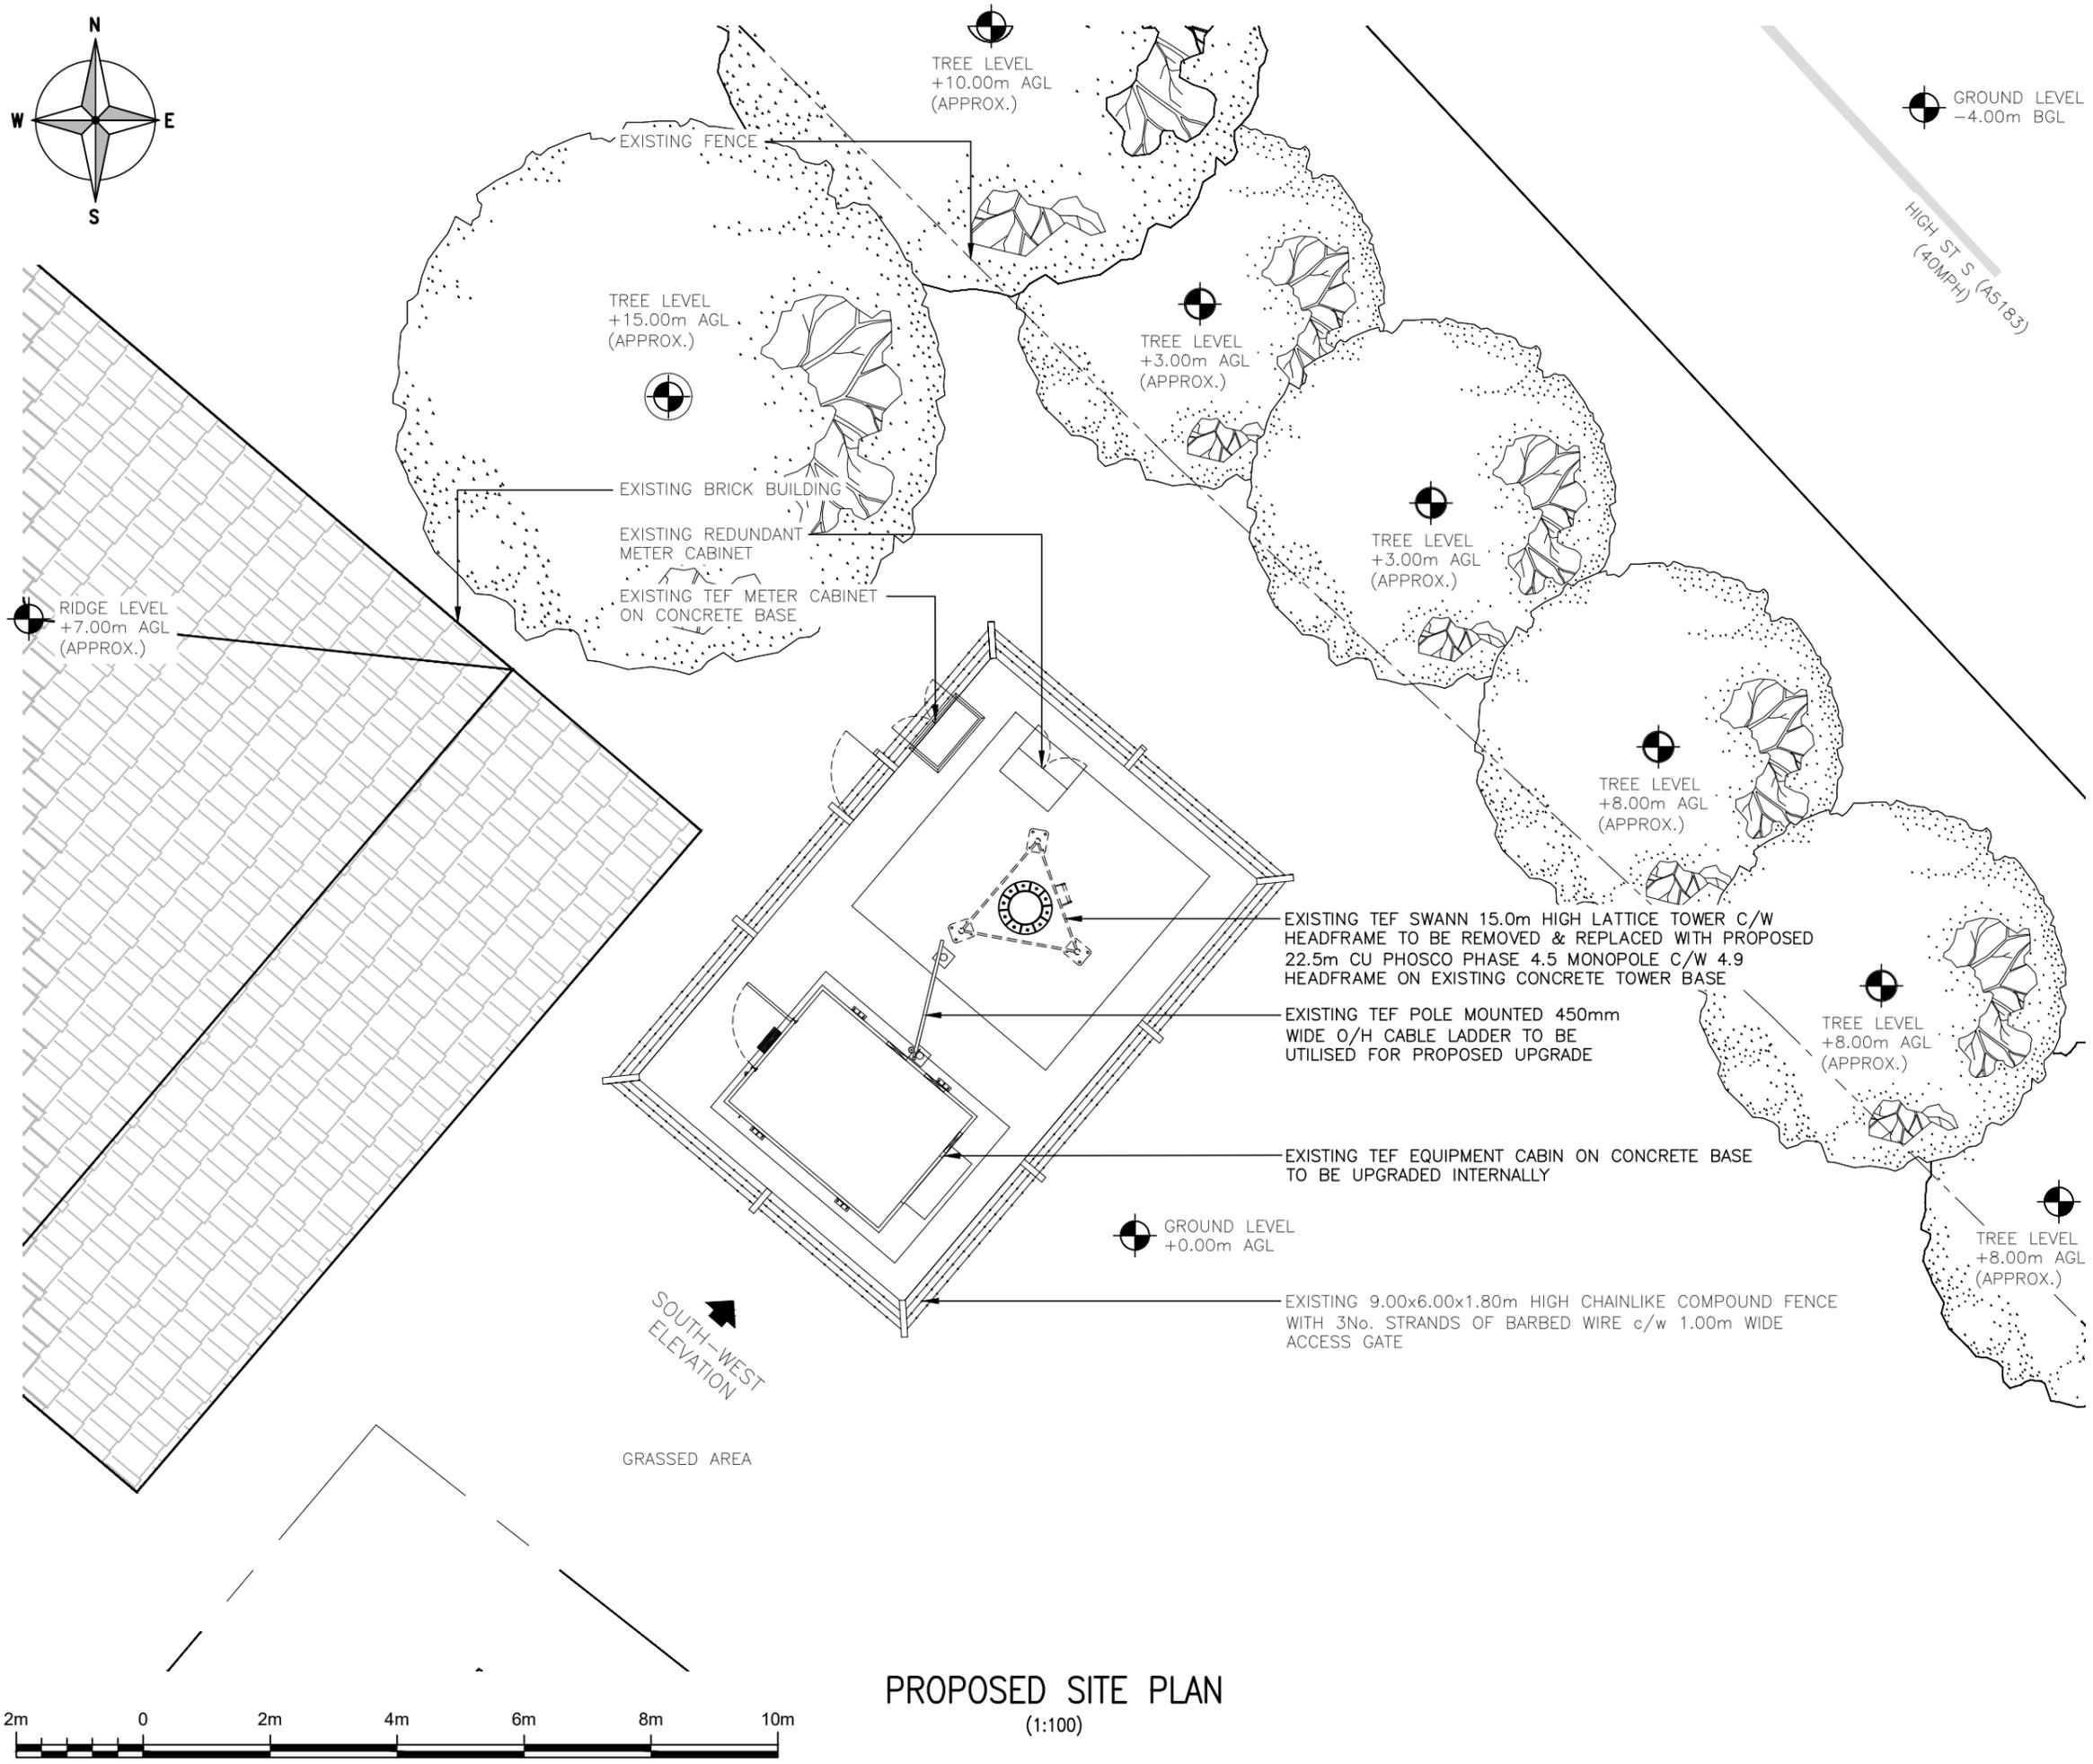

PROPOSED SITE PLAN
(1:100)

ALL DIMENSIONS ARE IN mm UNLESS NOTED OTHERWISE
 N.G.R E: 502546 N: 221154
 NOTES:

B	STRUCTURE REPLACEMENT AMEND	FR	RF	28.01.26
A	PLANNING ISSUE	CJ	RF	21.10.25
REV	MODIFICATION	BY	CH	DATE

circet UK
 Unit 27F-G, Hartlebury Trading Estate, Crown Lane, Hartlebury, Worcestershire, DY10 4JD

cornerstone

Cell Name	Opt.
PERIWINKLE LANE PUMPING STATION	-

Cell ID No		
CSID	TEF	VF
107737	1996	79976
Project No.	N/A	N/A
-	-	-

Site Address / Contact Details
 PERIWINKLE LANE PUMPING STATION
 LEE VALLEY ABTER CO.
 PERIWINKLE LANE, DUNSTABLE
 BEDFORDSHIRE
 LU6 3EA

Drawing Title:
 PROPOSED SITE PLAN

Purpose of issue:
 PLANNING

Drawing Number:
 201

Surveyed By:
 CIRCET

Original Sheet Size:
 A3

Pack Issue:
 1B



1:100

ALL DIMENSIONS ARE IN mm UNLESS NOTED OTHERWISE

N.G.R E: 502546 N: 221154

NOTES:

EXISTING TEF 6No. ANTENNAS ON YOKE BRACKETS
FIXED TO HEADFRAME (2No. ANTENNAS PER SECTOR)

TOP OF EXISTING HEADFRAME +17.10m AGL

TREE LEVEL +15.00m AGL (APPROX.)

EXISTING TEF 12No. RRU's INSTALLED ON TOWER LEGS
VIA AMRC RAILS & FPKC POLE KITS

EXISTING TEF SWANN 15.0m HIGH LATTICE TOWER C/W
HEADFRAME INSTALLED ON CONCRETE TOWER BASE

EXISTING TEF EQUIPMENT CABIN ON CONCRETE BASE

EXISTING 9.00x6.00x1.80m HIGH CHAINLIKE COMPOUND
FENCE WITH 3No. STRANDS OF BARBED WIRE c/w
1.00m WIDE ACCESS GATE

EXISTING TEF METER CABINET ON CONCRETE BASE

EXISTING FENCE

BRICK BUILDING

TOP OF EXISTING ANTENNAS +17.35m AGL

U/S OF EXISTING ANTENNAS +16.57m AGL

U/S OF EXISTING ANTENNAS +15.10m AGL

TOP OF EXISTING TOWER +15.0m AGL

TREE LEVEL +10.00m AGL (APPROX.)

TREE LEVEL +8.00m AGL (APPROX.)


RIDGE LEVEL +7.00m AGL (APPROX.)

TREE LEVEL +3.00m AGL (APPROX.)

G.L. +0.0m

EXISTING SOUTH-WEST ELEVATION

(1:100)

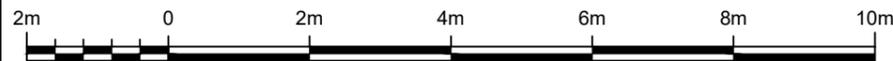

1:100

B	STRUCTURE REPLACEMENT AMEND	FR	RF	28.01.26
A	PLANNING ISSUE	CJ	RF	21.10.25
REV	MODIFICATION	BY	CH	DATE



Unit 27F-G, Hartlebury Trading Estate, Crown Lane, Hartlebury, Worcestershire, DY10 4JD



Cell Name	Opt.
PERIWINKLE LANE PUMPING STATION	-

Cell ID No			
CSID	TEF	VF	
107737	1996	79976	
Project No.	N/A	N/A	
-	-	-	

Site Address / Contact Details
 PERIWINKLE LANE PUMPING STATION
 LEE VALLEY ABTER CO.
 PERIWINKLE LANE, DUNSTABLE
 BEDFORDSHIRE
 LU6 3EA

Drawing Title:
 EXISTING SITE ELEVATION

Purpose of issue:	PLANNING	Dwg Rev:
Drawing Number:	300	1A

Surveyed By:	Original Sheet Size:	Pack Issue:
CIRCET	A3	

Drawn:	Date:	Checked:	Date:	
CJ	21.10.25	RF	21.10.25	1B

SDNT0005 Version 3.2

ALL DIMENSIONS ARE IN mm UNLESS NOTED OTHERWISE

N.G.R | E: 502546 | N: 221154

NOTES:

EXISTING TEF 6No. ANTENNAS TO BE REMOVED AND REPLACED WITH ALLOCATED 9No. ANTENNAS MOUNTED ON PROPOSED 4.9 HEADFRAME (3No. ANTENNAS PER SECTOR)

EXISTING TEF 12No. RRU's TO BE REMOVED AND REPLACED WITH ALLOCATED TEF 15No. RRU's TO BE INSTALLED ON PROPOSED 4.9 HEADFRAME VIA NEW RRU RAILS FIXED C/W POLE CLAMP KIT

ALLOCATED TEF 1No. Ø300mm DISH MOUNTED ON PROPOSED PHASE 4.5 MONOPOLE

TREE LEVEL +15.00m AGL (APPROX.)



EXISTING TEF SWANN 15.0m HIGH LATTICE TOWER C/W HEADFRAME TO BE REMOVED & REPLACED WITH PROPOSED 22.5m CU PHOSCO PHASE 4.5 MONOPOLE C/W 4.9 HEADFRAME ON EXISTING CONCRETE TOWER BASE

EXISTING TEF EQUIPMENT CABIN ON CONCRETE BASE TO BE UPGRADED INTERNALLY

EXISTING 9.00x6.00x1.80m HIGH CHAINLIKE COMPOUND FENCE WITH 3No. STRANDS OF BARBED WIRE c/w 1.00m WIDE ACCESS GATE

EXISTING TEF METER CABINET ON CONCRETE BASE

EXISTING FENCE

BRICK BUILDING

TOP OF ALLOCATED ANTENNAS +22.50m AGL

U/S OF ALLOCATED ANTENNAS +21.72m AGL

TOP OF ALLOCATED ANTENNAS +21.08m AGL

U/S OF ALLOCATED ANTENNAS 20.30m AGL

C/L OF ALLOCATED DISH 18.60m AGL

TREE LEVEL +10.00m AGL (APPROX.)



TREE LEVEL +8.00m AGL (APPROX.)



RIDGE LEVEL +7.00m AGL (APPROX.)




TREE LEVEL +3.00m AGL (APPROX.)



G.L. +0.0m

PROPOSED SOUTH-WEST ELEVATION

(1:100)

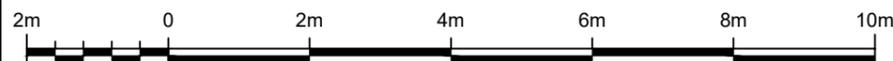

1:100

B	STRUCTURE REPLACEMENT AMEND	FR	RF	28.01.26
A	PLANNING ISSUE	CJ	RF	21.10.25
REV	MODIFICATION	BY	CH	DATE



Unit 27F-G, Hartlebury Trading Estate, Crown Lane, Hartlebury, Worcestershire, DY10 4JD



Cell Name	Opt.
PERIWINKLE LANE PUMPING STATION	-

Cell ID No			
CSID	TEF	VF	
107737	1996	79976	
Project No.	N/A	N/A	
-	-	-	

Site Address / Contact Details
PERIWINKLE LANE PUMPING STATION LEE VALLEY ABTER CO. PERIWINKLE LANE, DUNSTABLE BEDFORDSHIRE LU6 3EA

Drawing Title: PROPOSED SITE ELEVATION

Purpose of issue:	PLANNING	Dwg Rev:
-------------------	----------	----------

Drawing Number:	301	1B
-----------------	-----	----

Surveyed By:	Original Sheet Size:	Pack Issue:
CIRCET	A3	

Drawn:	Date:	Checked:	Date:	1B
CJ	21.10.25	RF	21.10.25	

SDNT0005 Version 3.2