

All dimensions are in millimeters unless otherwise stated.  
This drawing to be checked against all other relevant drawings and any dimensions are to be check on site.  
Do not scale from drawing.

DRAWING TITLE  
EXISTING LAYOUT AND ELEVATION

SCALE DATE  
1:100 @ A3 28/03/2023

PROJECT TITLE  
REINSTATEMENT OF THE HISTORIC SHOPFRONTS, WINDOWS AND ARCHITECTURAL FEATURES AND REPAIRS TO THE HISTORIC FABRIC

PROJECT ADDRESS  
21-23 High Street South  
Dunstable  
LU6 3SA

DRAWING NO.  
CA/1276/23/02

REVISION

SCHEDULE/NOTES


CLIENT:  
Capital Developments (London) LTD  
Aylmer Drive  
Stanmore  
Middlesex  
HA7 3EG

**Conception Architects Studio**  
Gothic House  
Barker Gate  
Nottingham  
NG1 1JU



No.21 High Street South  
EXISTING ELEVATION

No.23 High Street South  
EXISTING ELEVATION

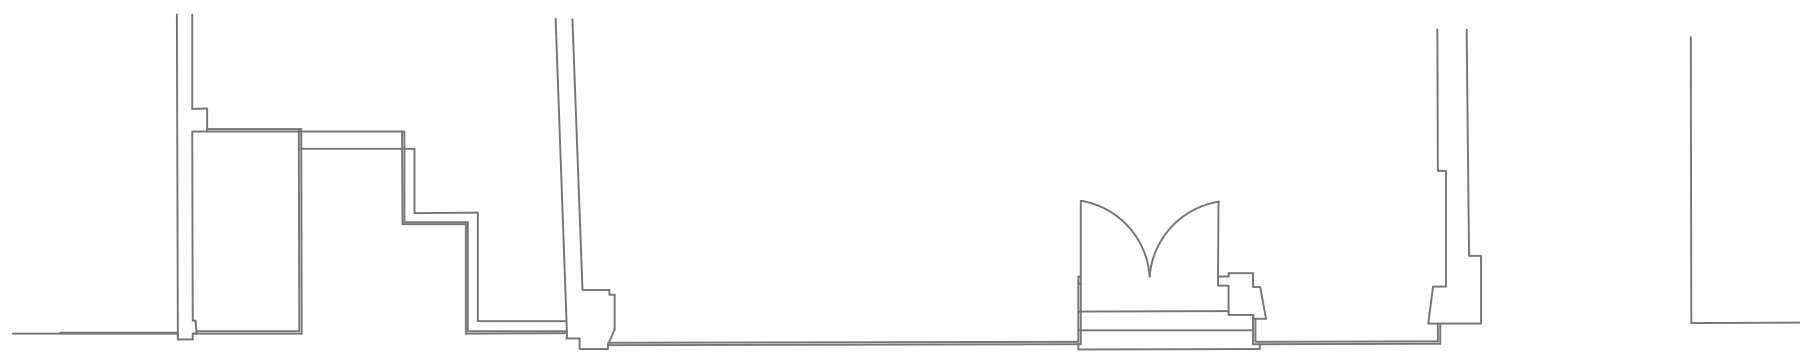

No.21 High Street South  
EXISTING LAYOUT

No.23 High Street South  
EXISTING LAYOUT

